


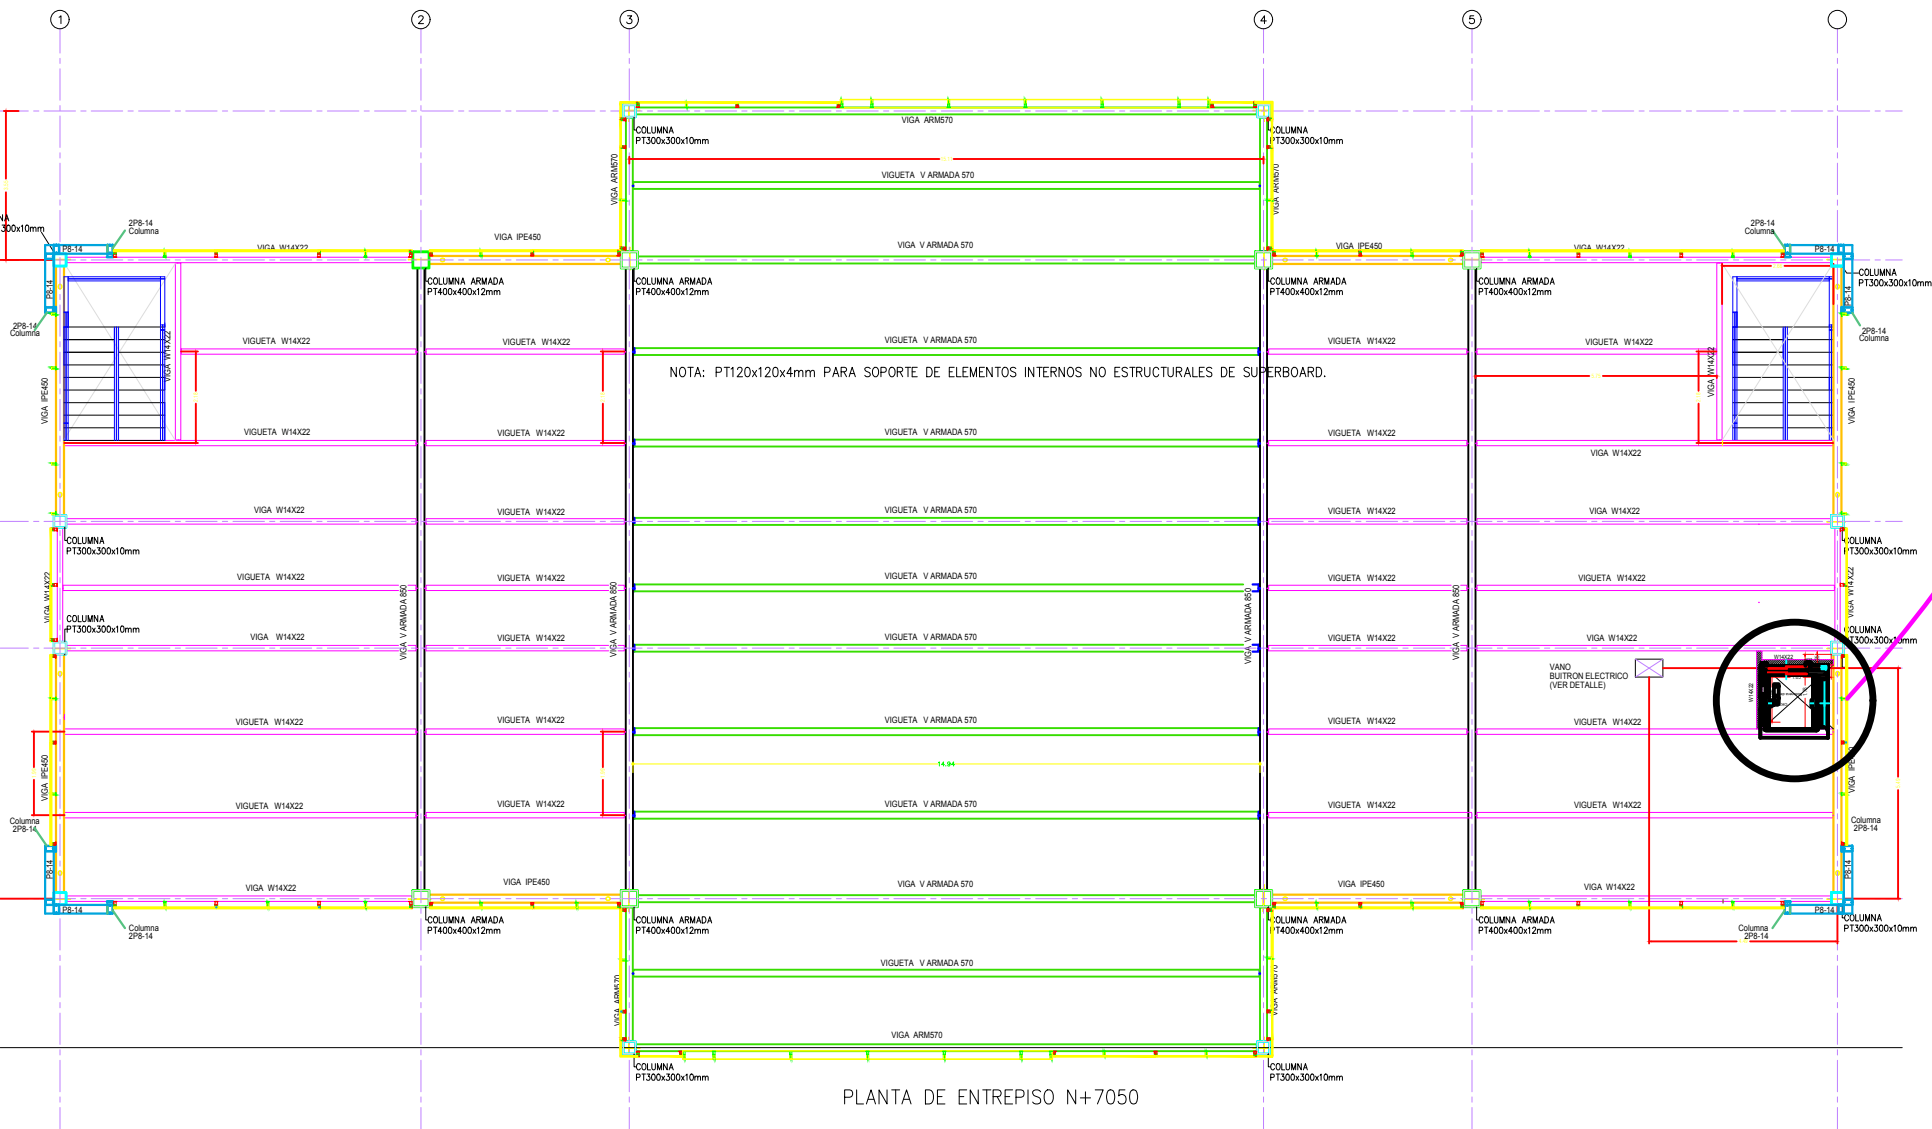

PLANTA DE ENTREPISO N+7050