


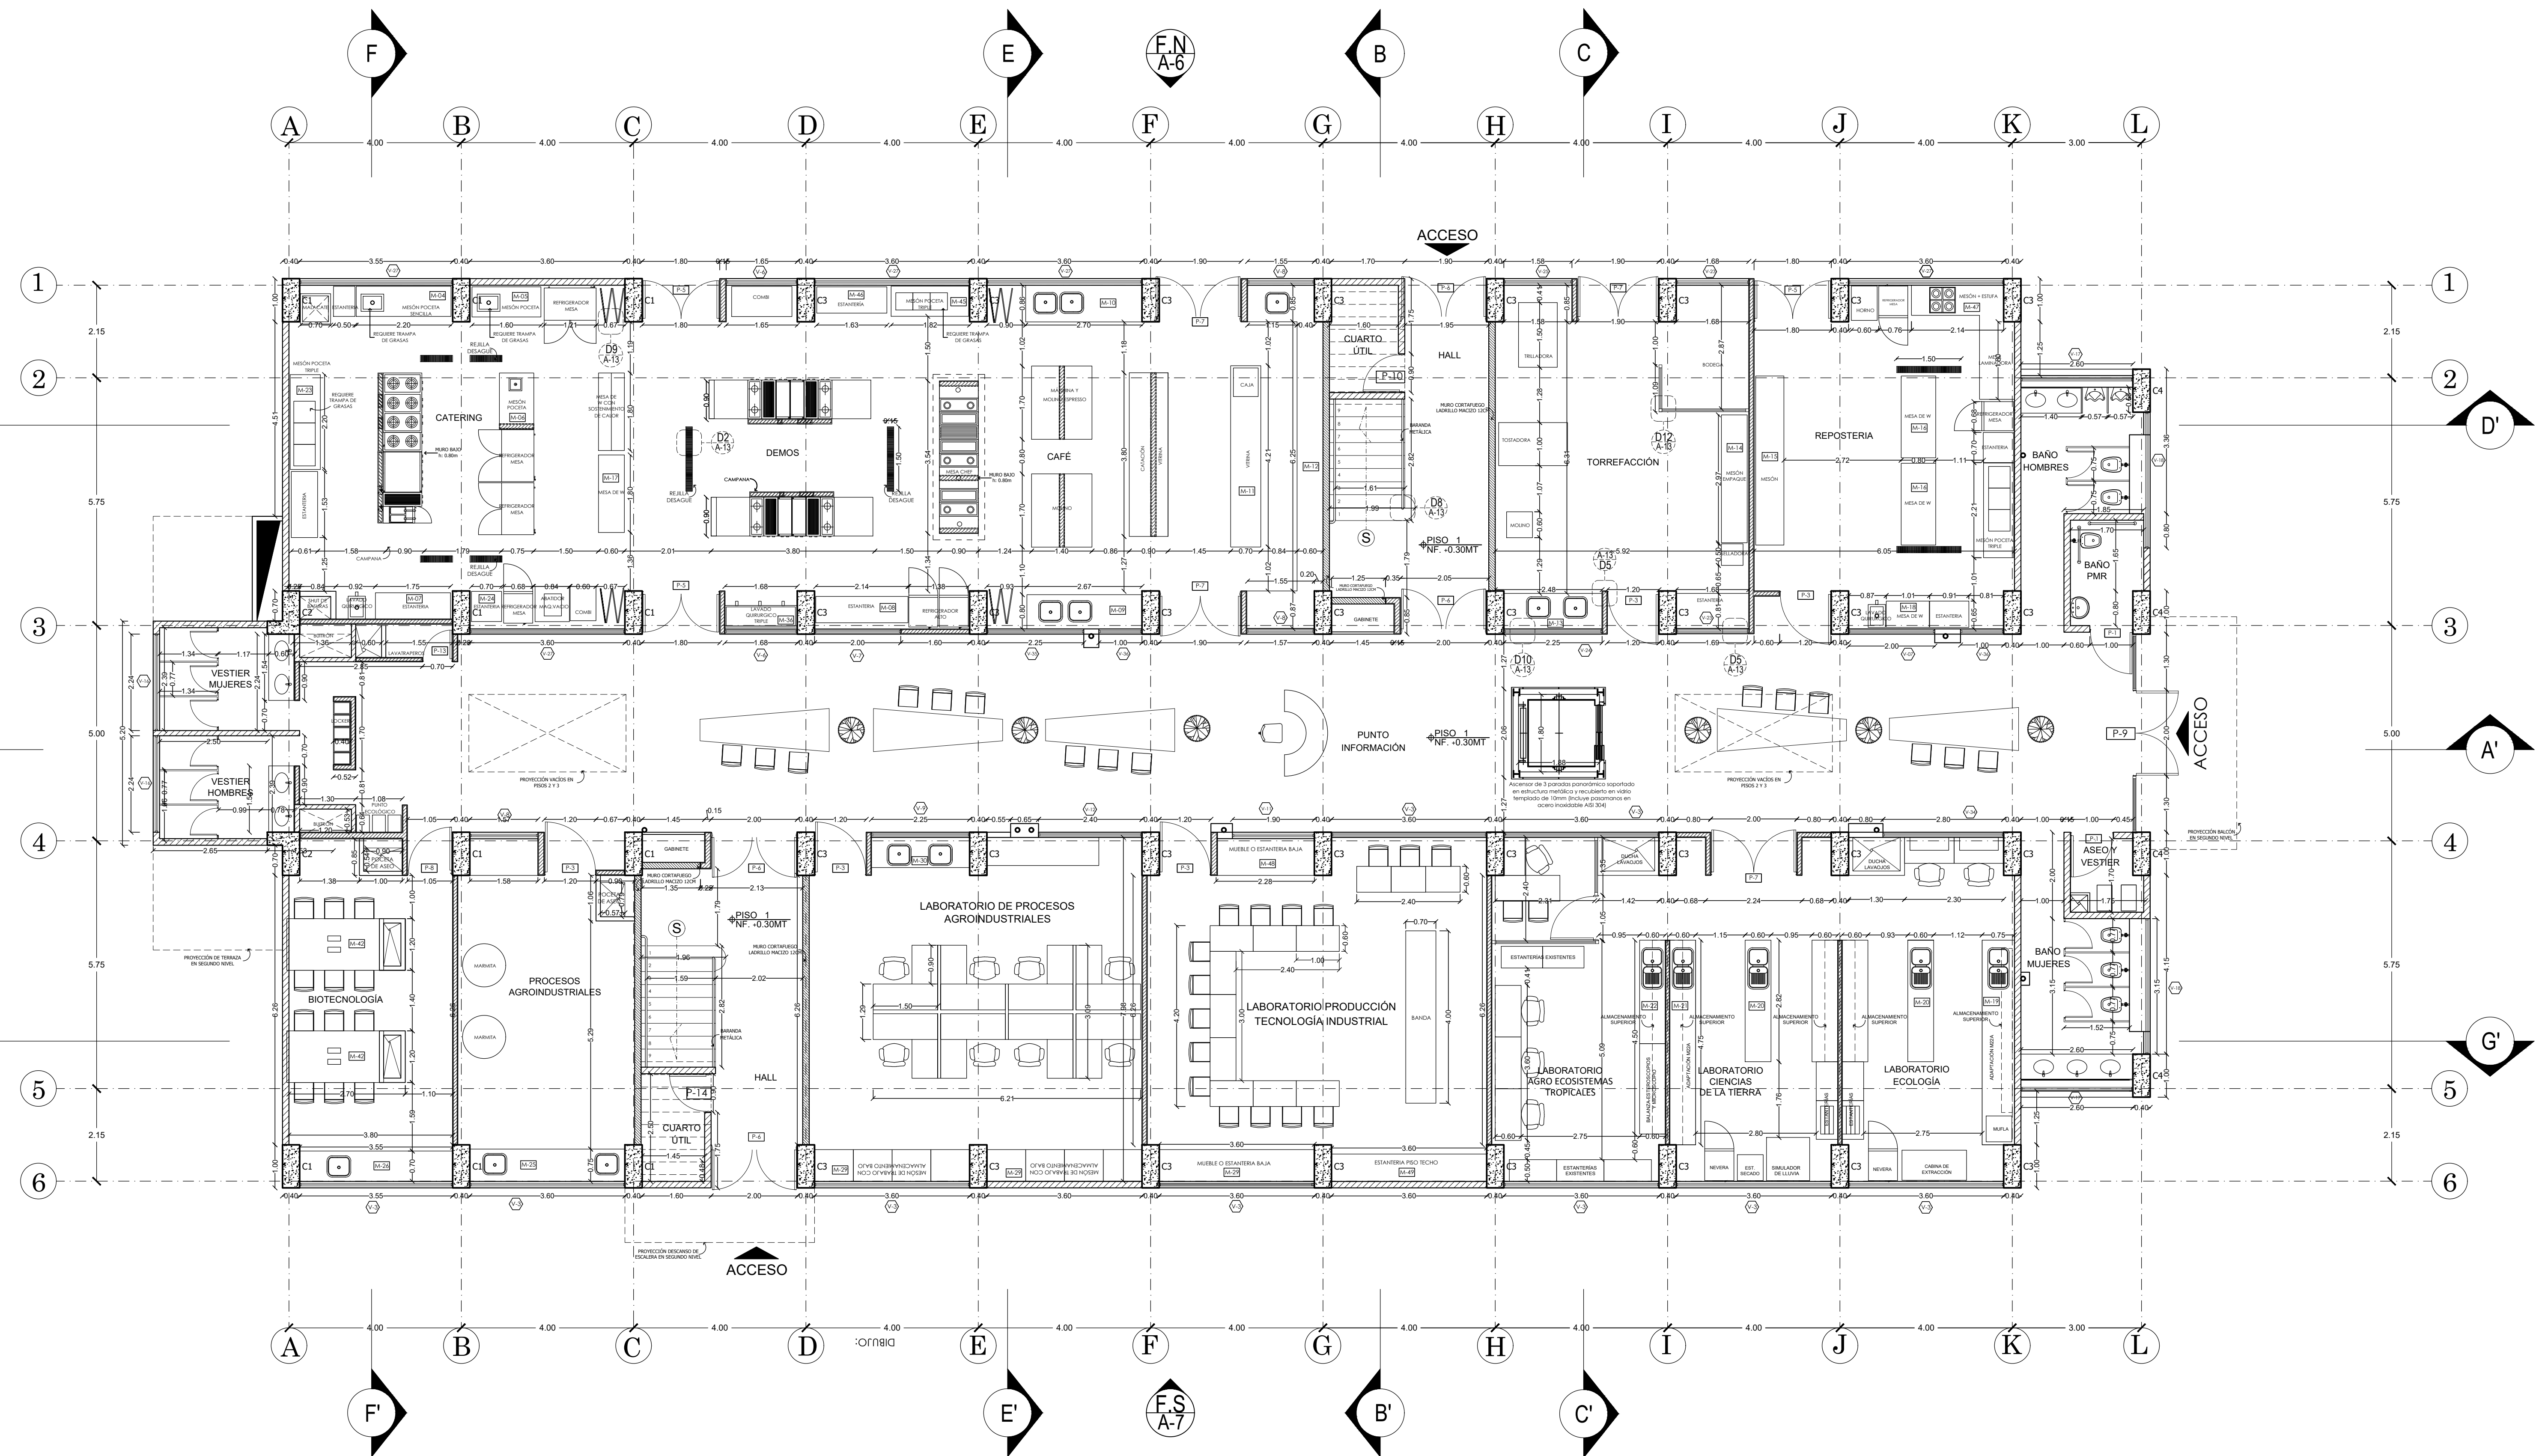

ARQ 2/14