


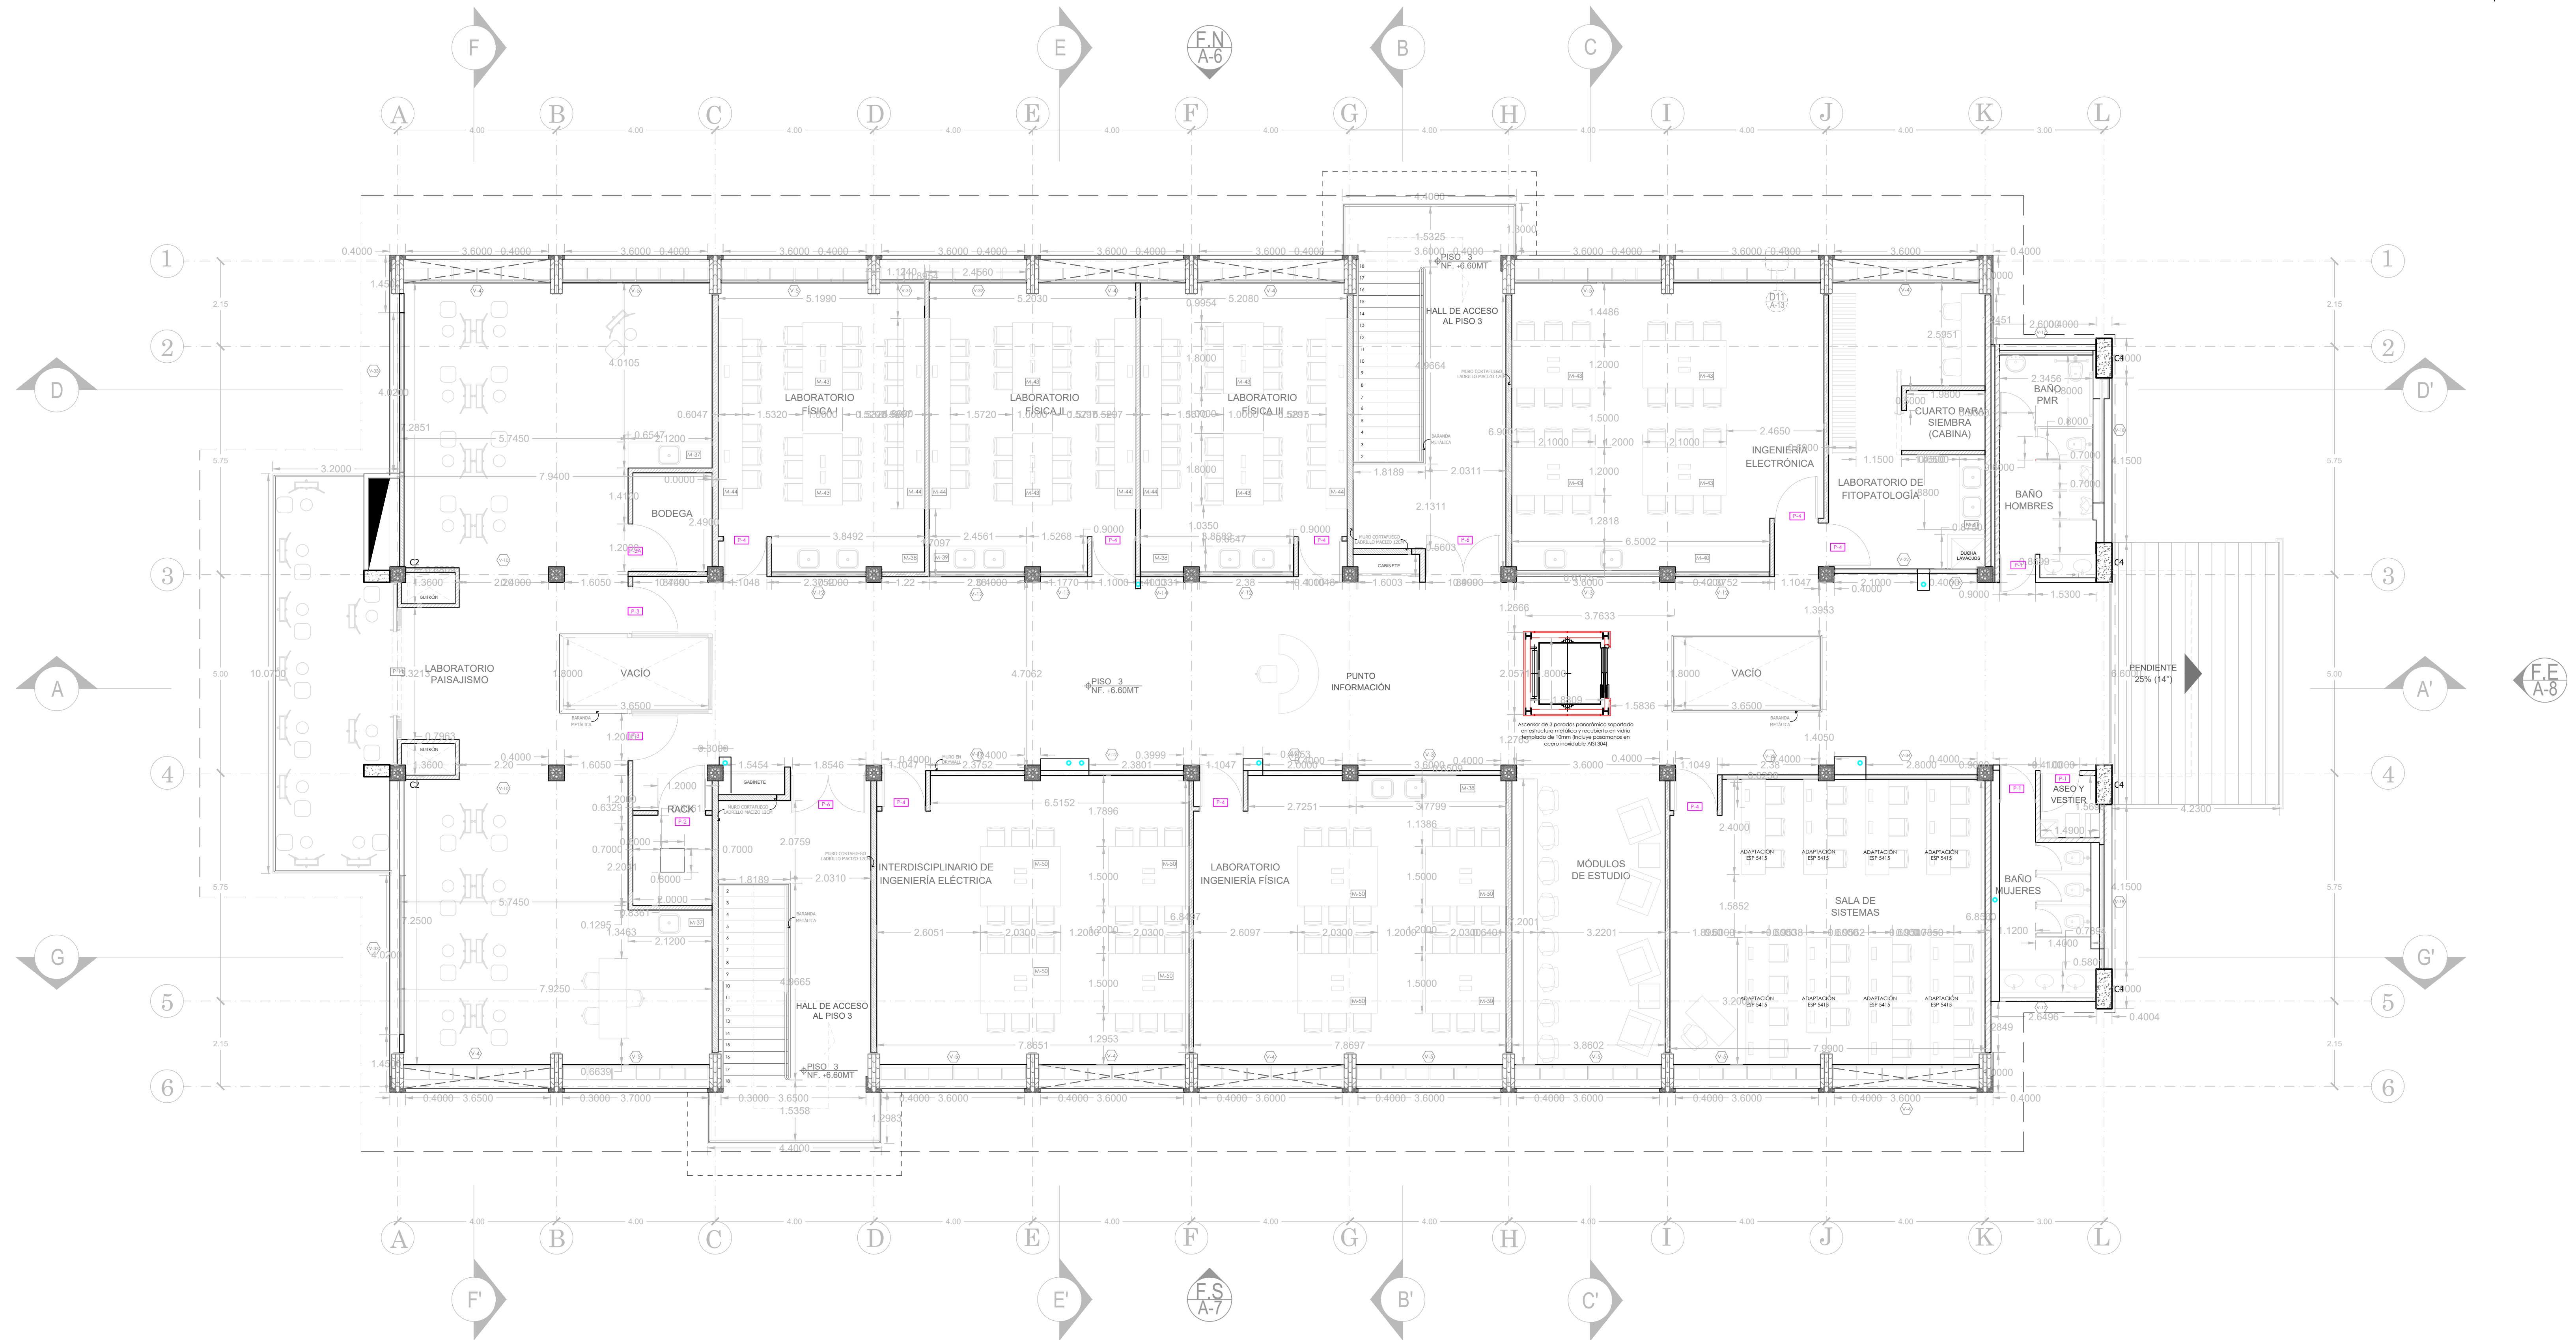

ARQ 4/13