


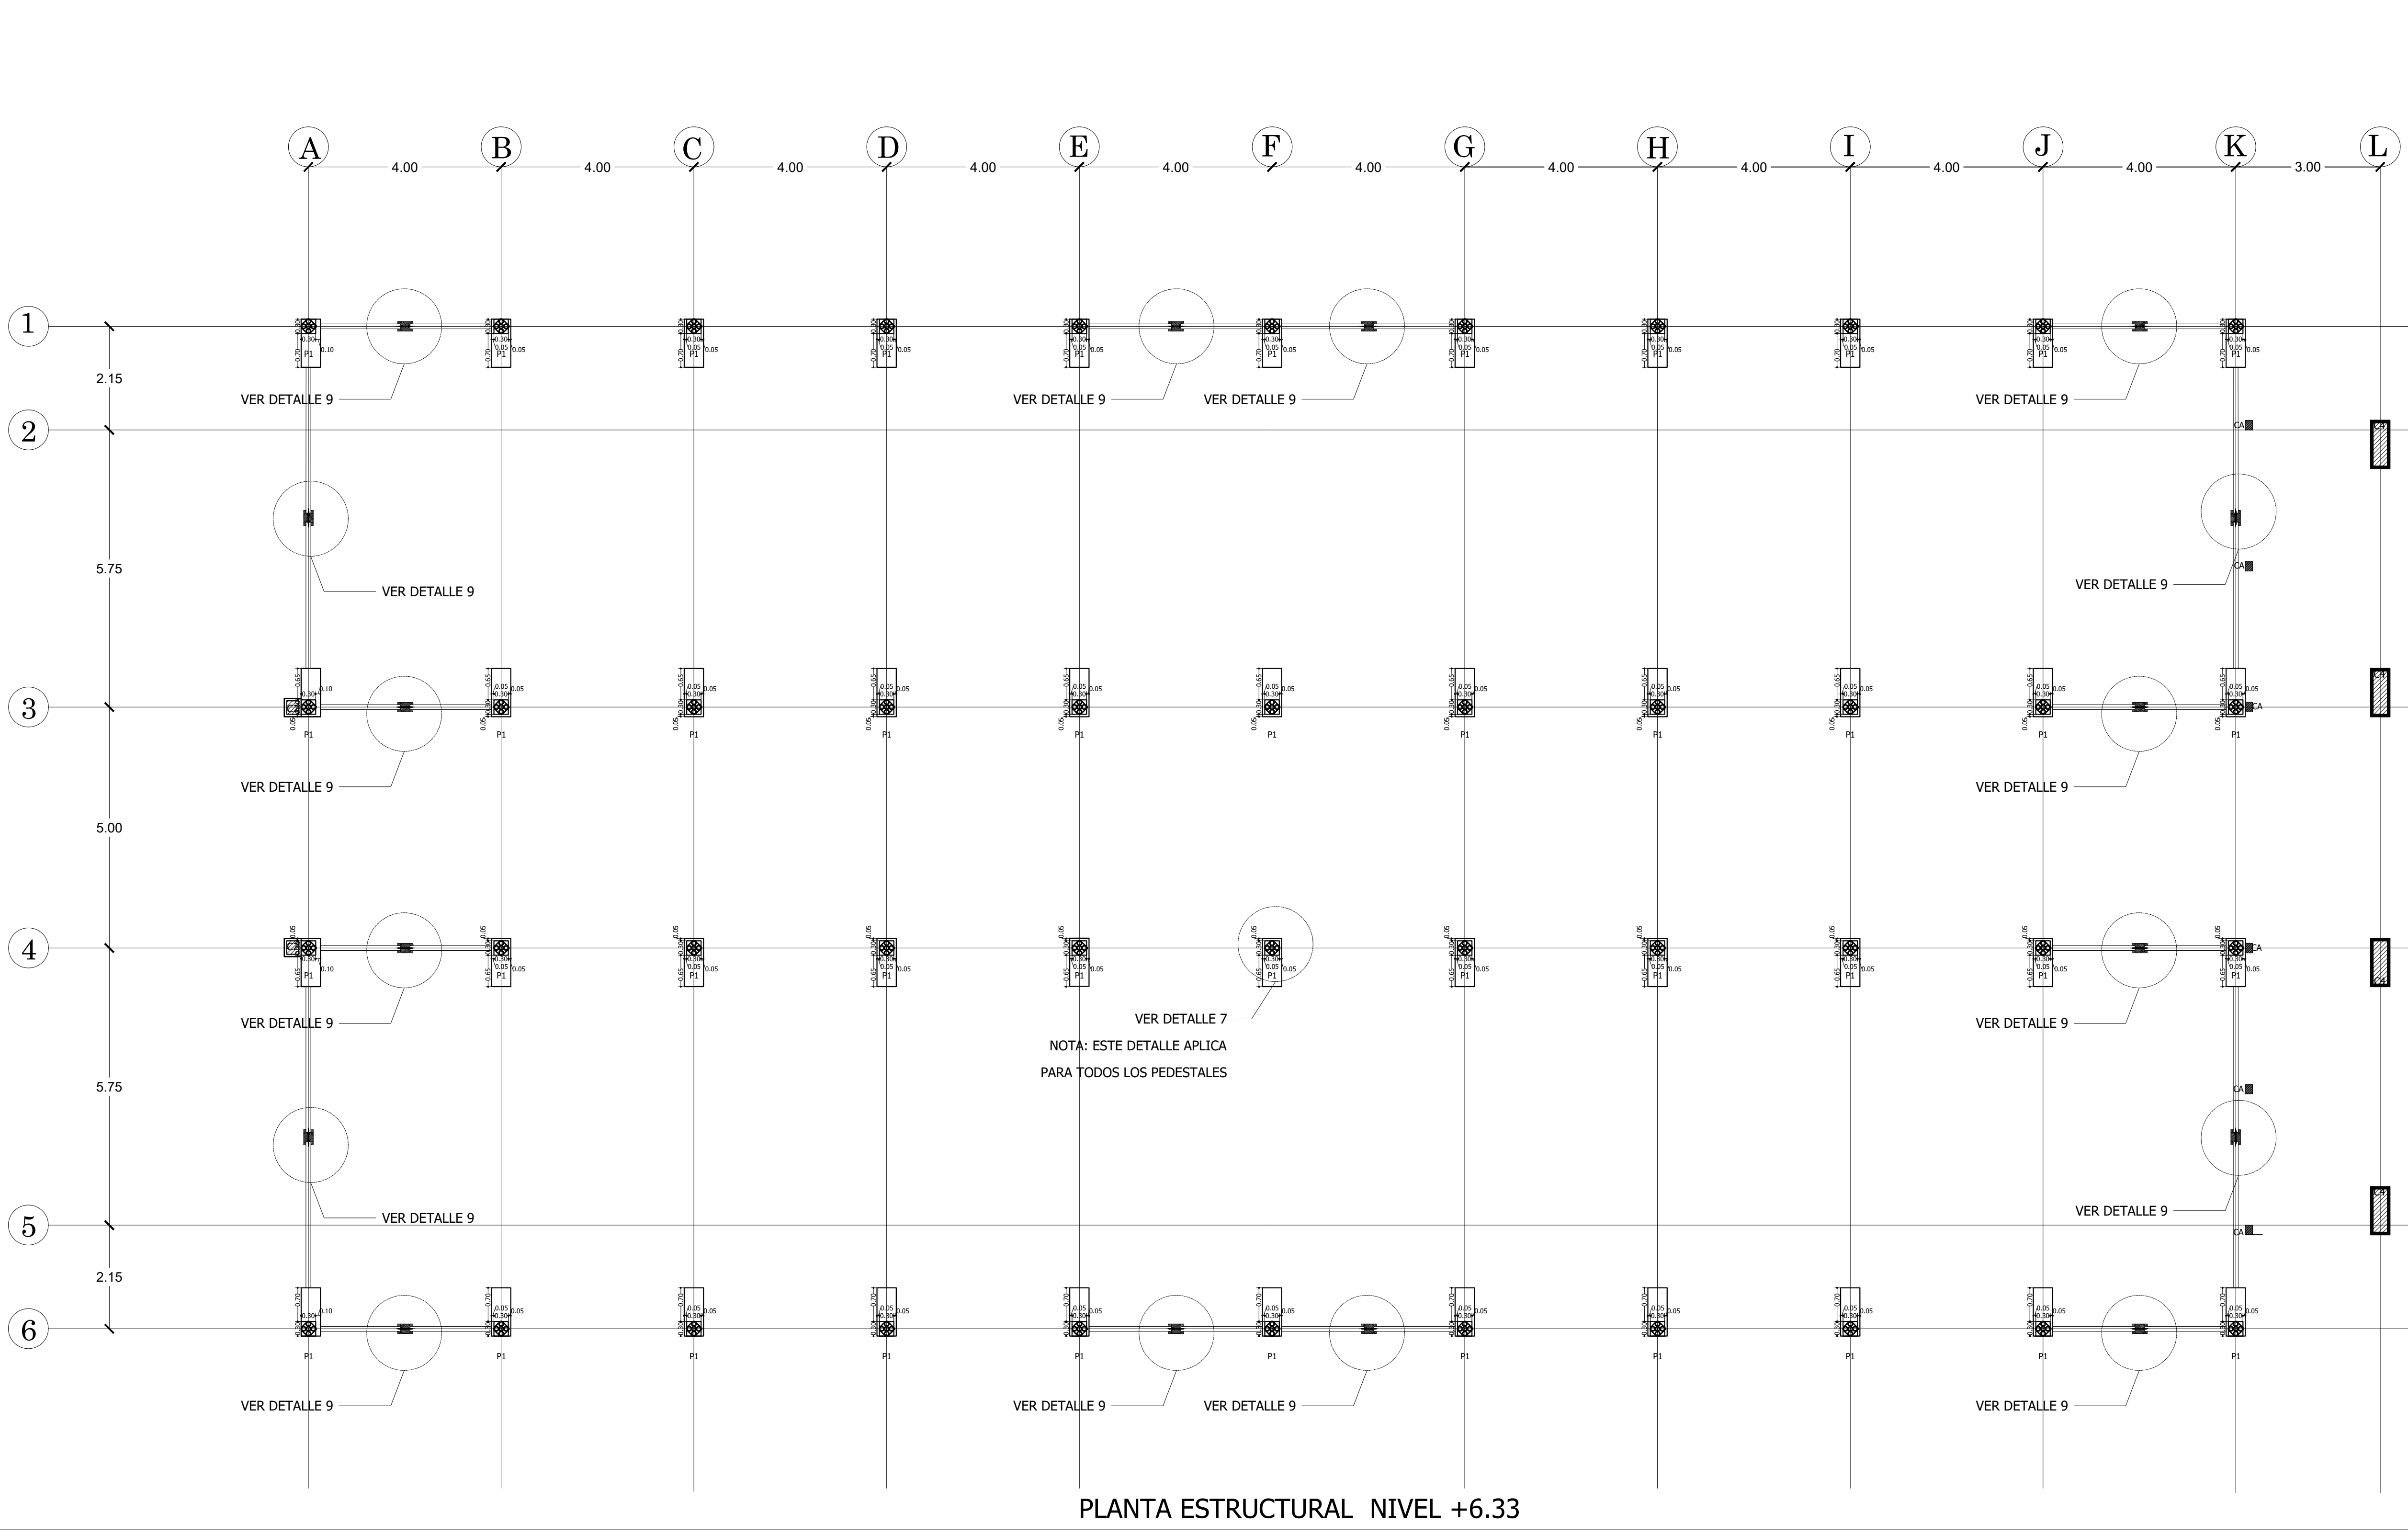
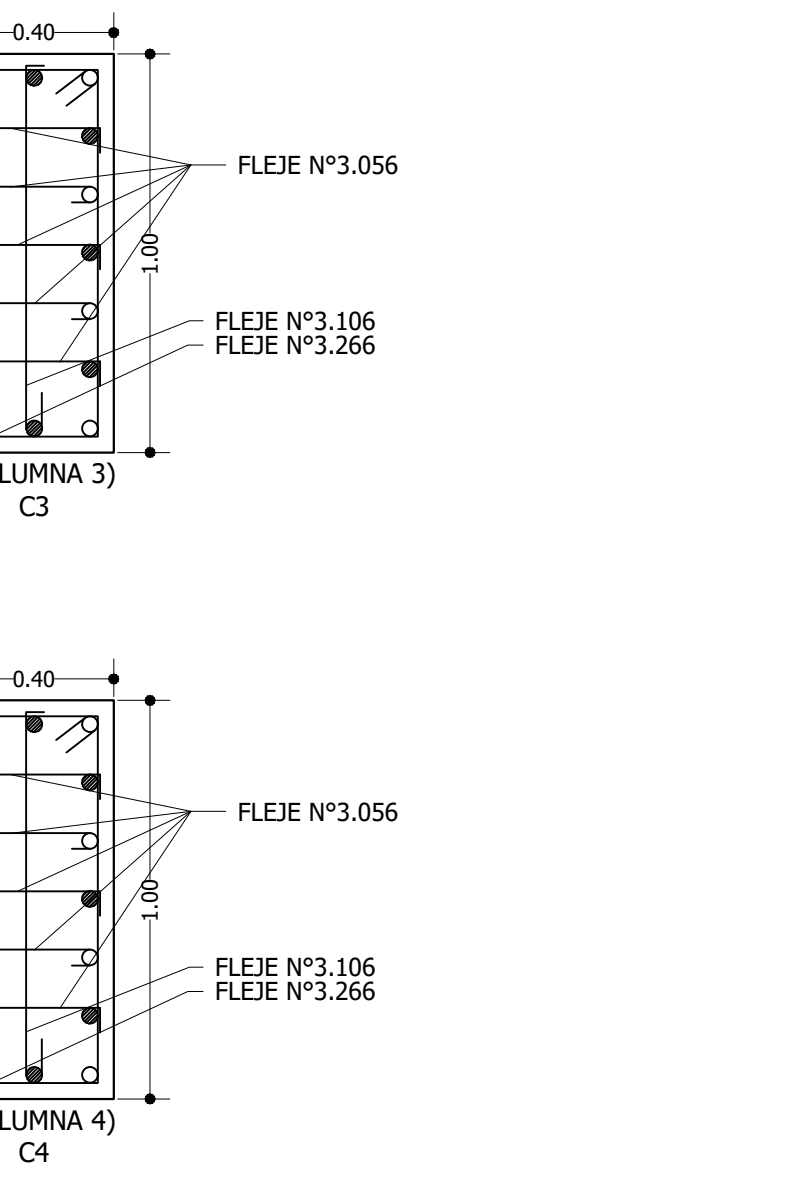
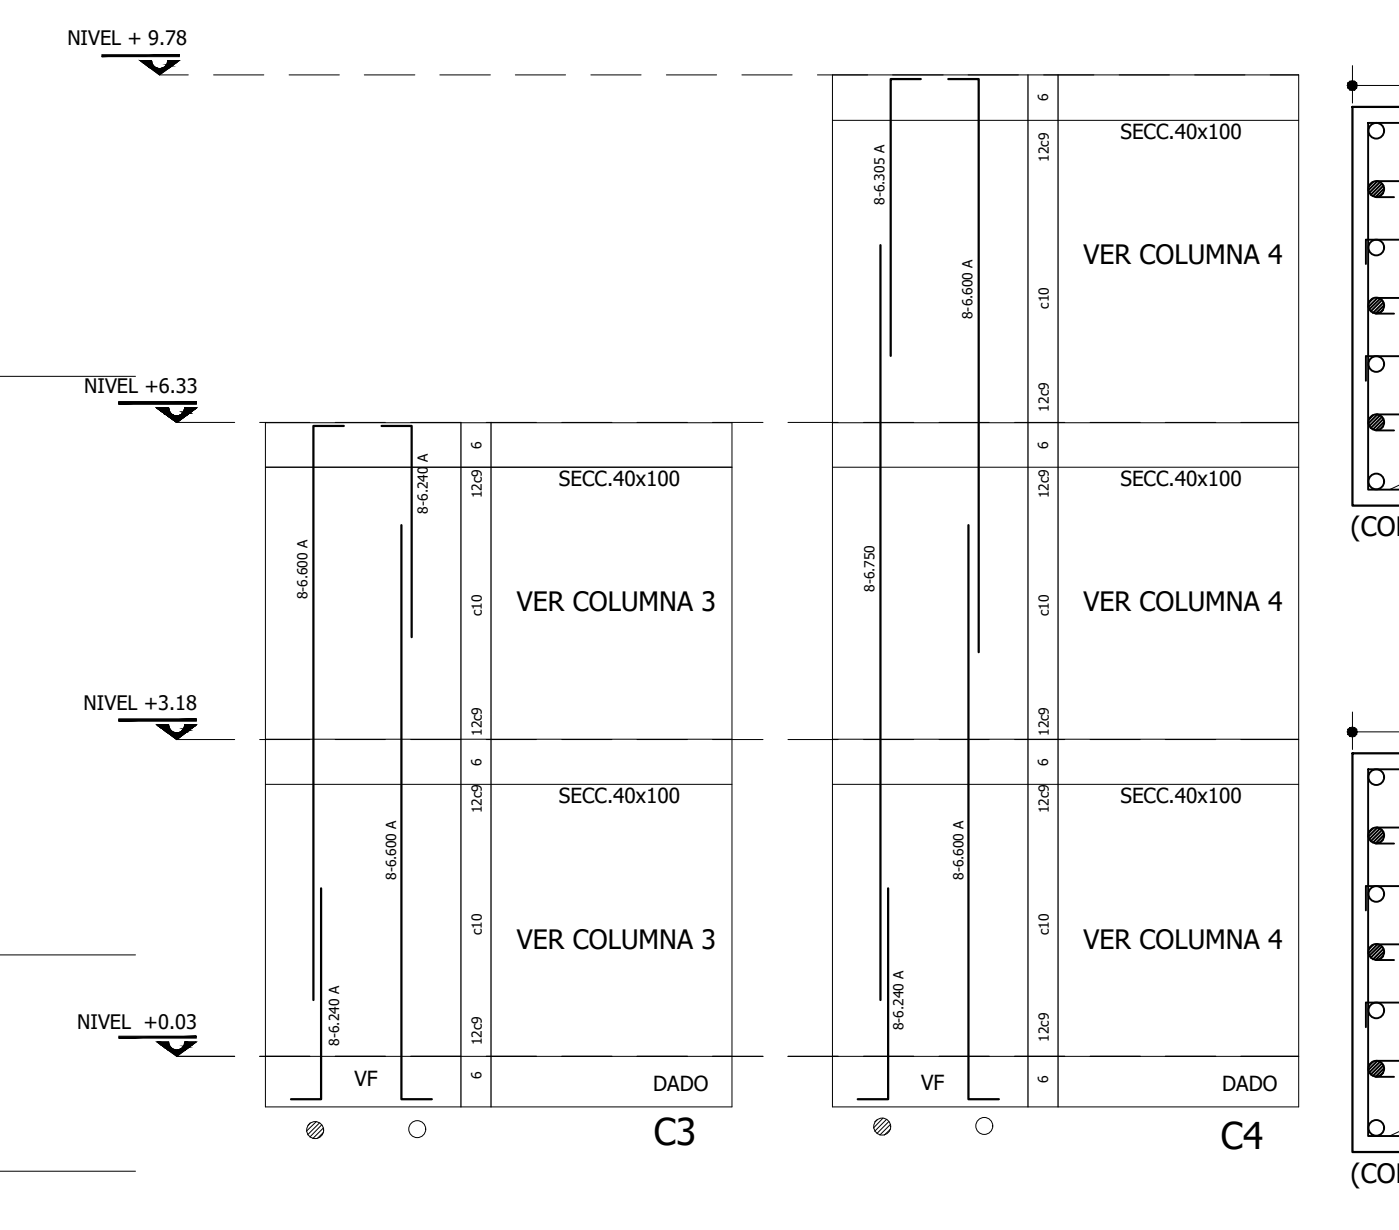
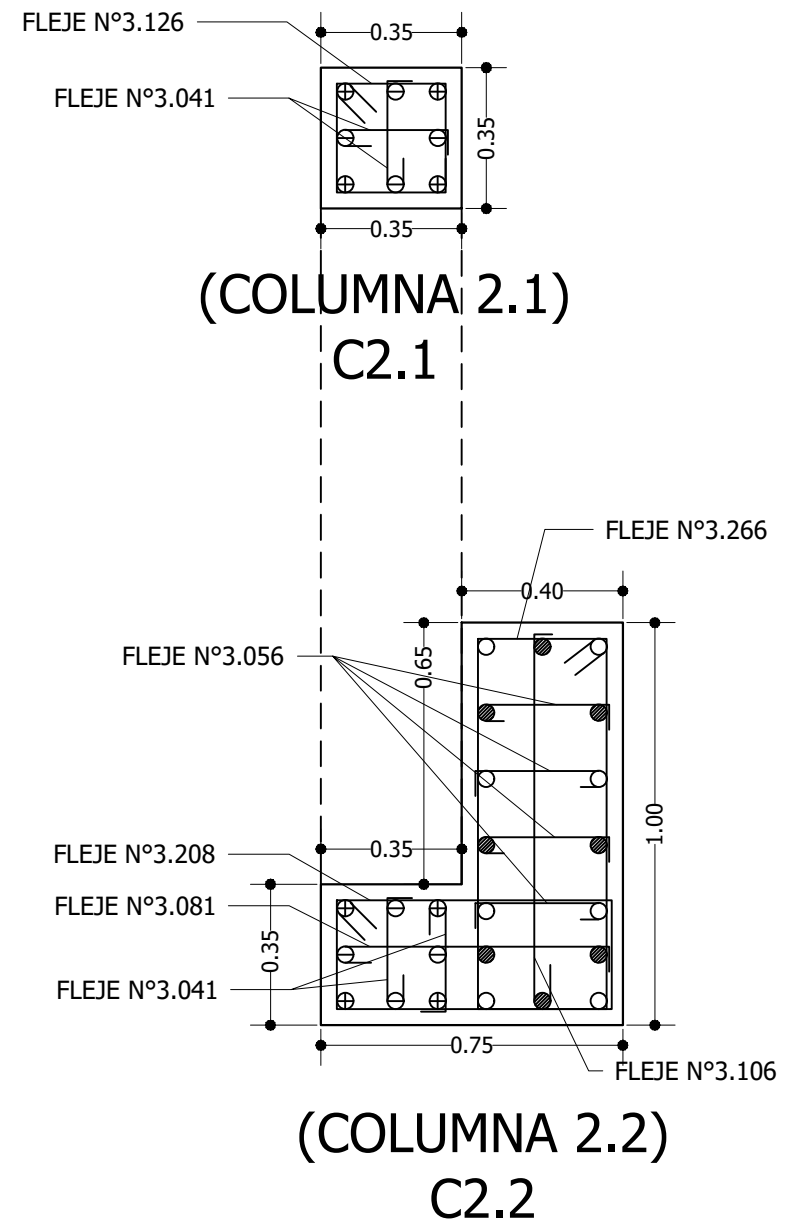
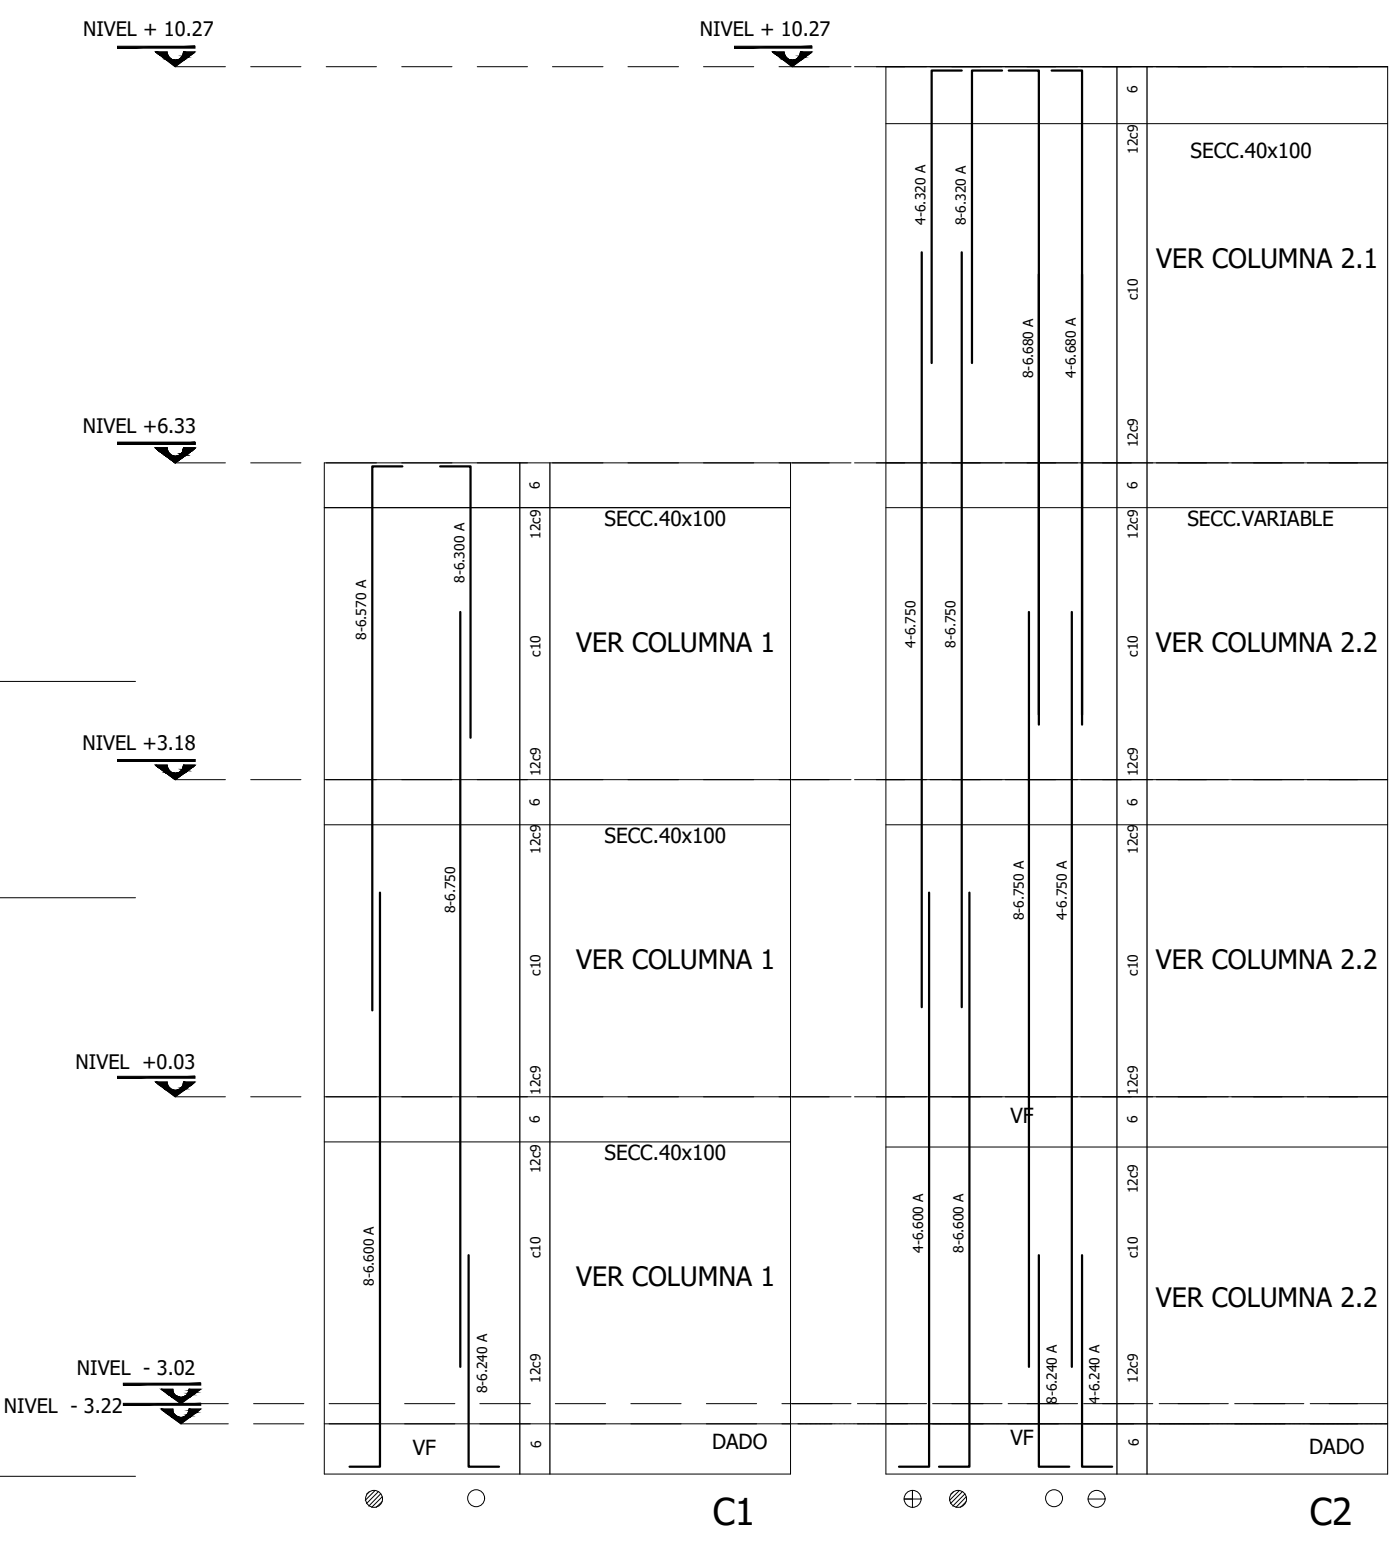


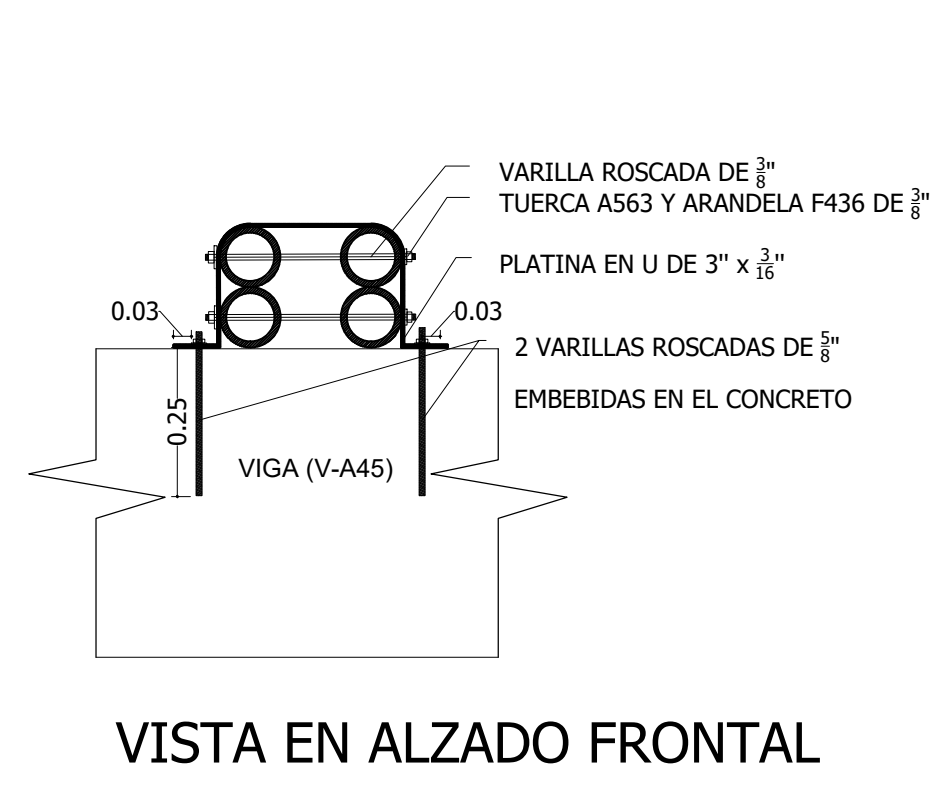

PLANTA ESTRUCTURAL NIVEL +6.33

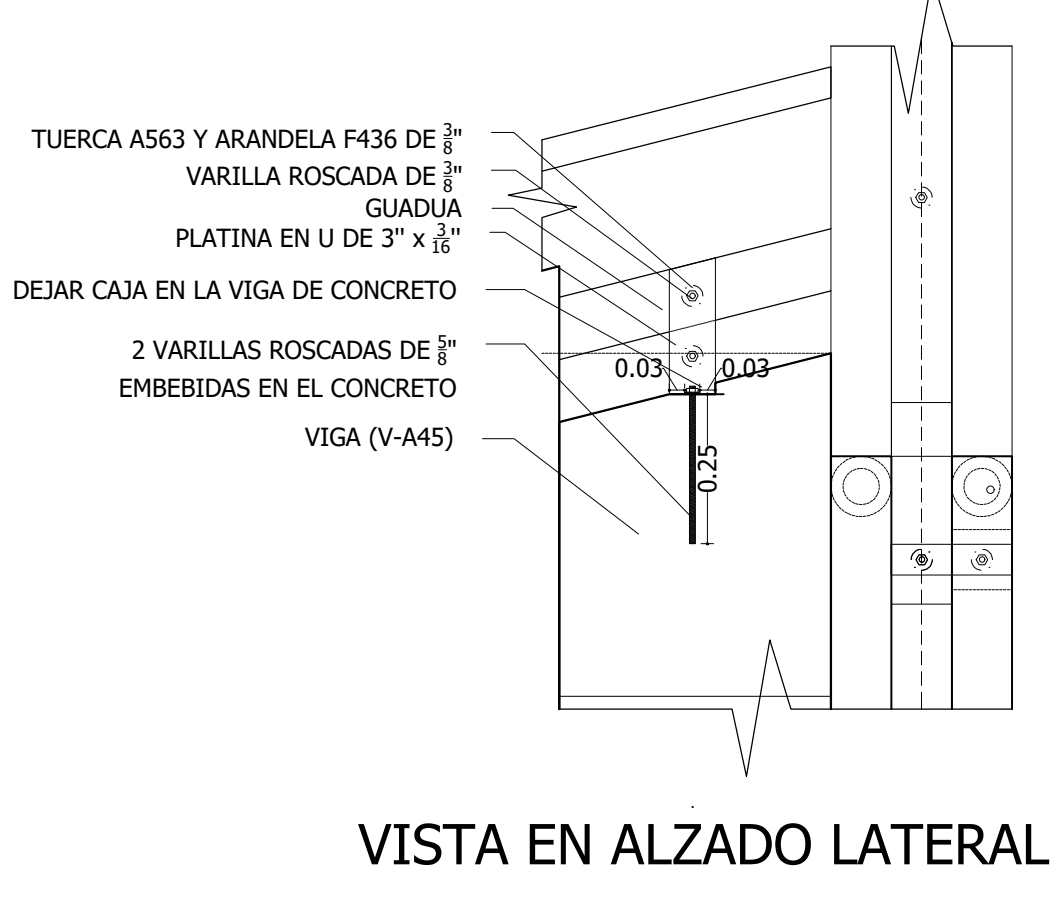

DESPIECE COLUMNAS EDIFICIO (CONCRETO DE 24.5MPA)

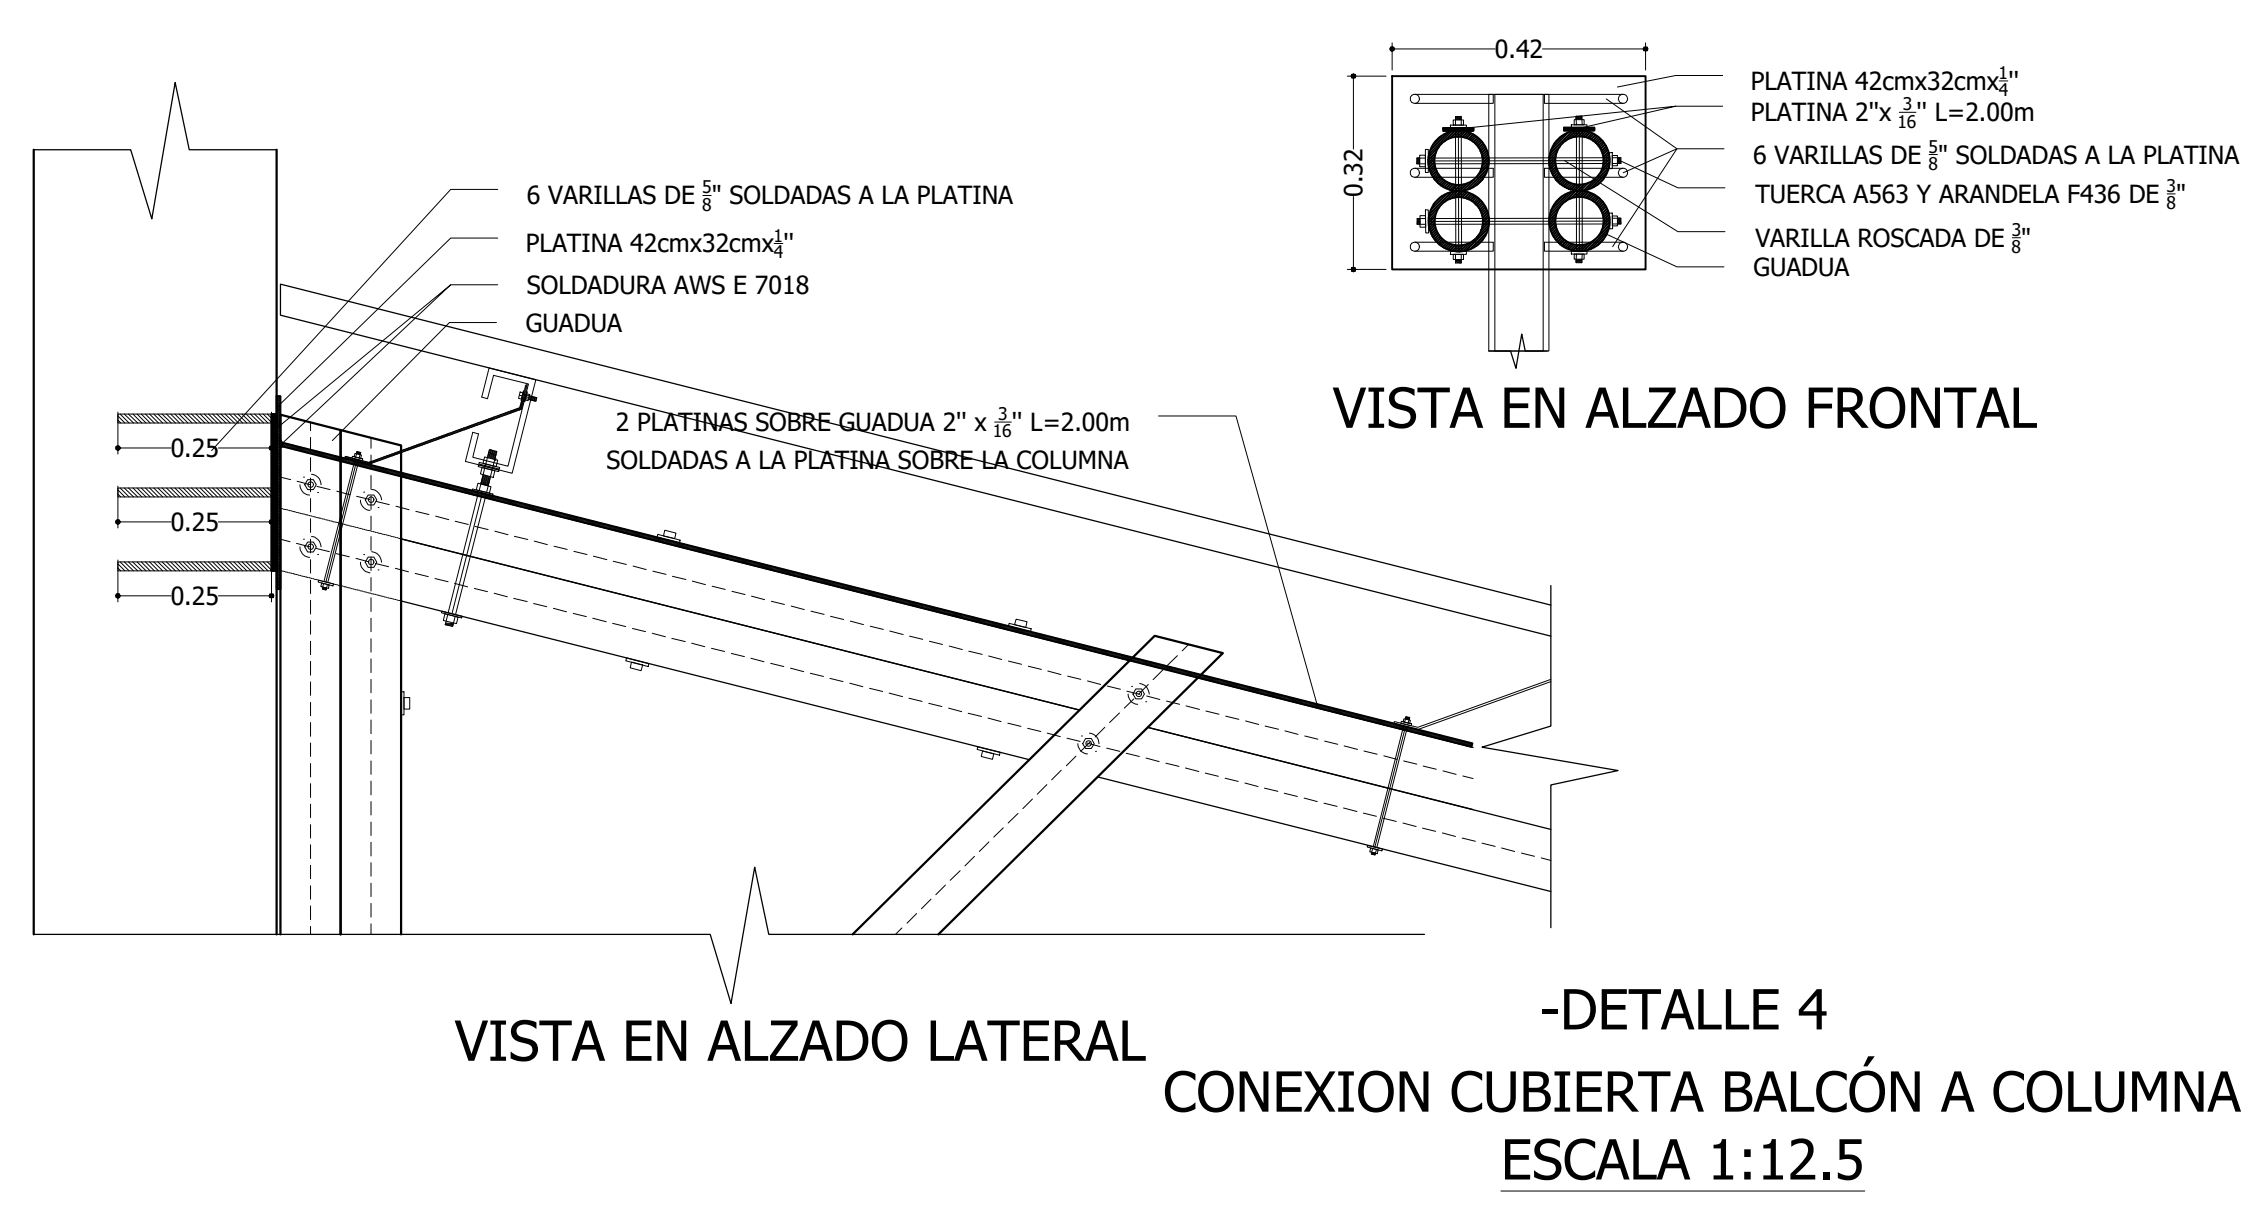

CUADRO DE GANCHOS Y TRASLAPOS			
DIÁMETRO	GANCHO 90°	TRASLAPOS	
Nº	"	(mm)	(mm)
3	3/8	150	600
4	1/2	200	730
5	5/8	250	910
6	3/4	300	1090
7	7/8	350	1580
8	1	400	1810

